

Layout plan

D1	Steel security door 900*2100mm
W1	PVC sliding window + roller up shutter, 800*1100mm
S1	Ventilation fan: 300*300 with PVC frame

Notes


The inside floor cement-fiber board+PVC floor sheet

The corridor light steel keel+18mm cement-fiber board+PVC floor sheet

The toilet room floor cement-fiber board+Aluminum checkered plate


Wall: 75mm EPS sandwich panel, both two sides are 0.45mm colorbond steel sheet

	Zhejiang Putian Integrated housing Co., Ltd.			
	Hangzhou Zhonggu Architecture Design (Institute) Co., Ltd.			
Project name	Project No.	Designer	Designer	Page
Table	2008 FHC13135	002	002	01
Scale	1:100	1:100	1:100	1:100
Project No.	2016.04.14	16.11.05	16.11.05	16.11.05

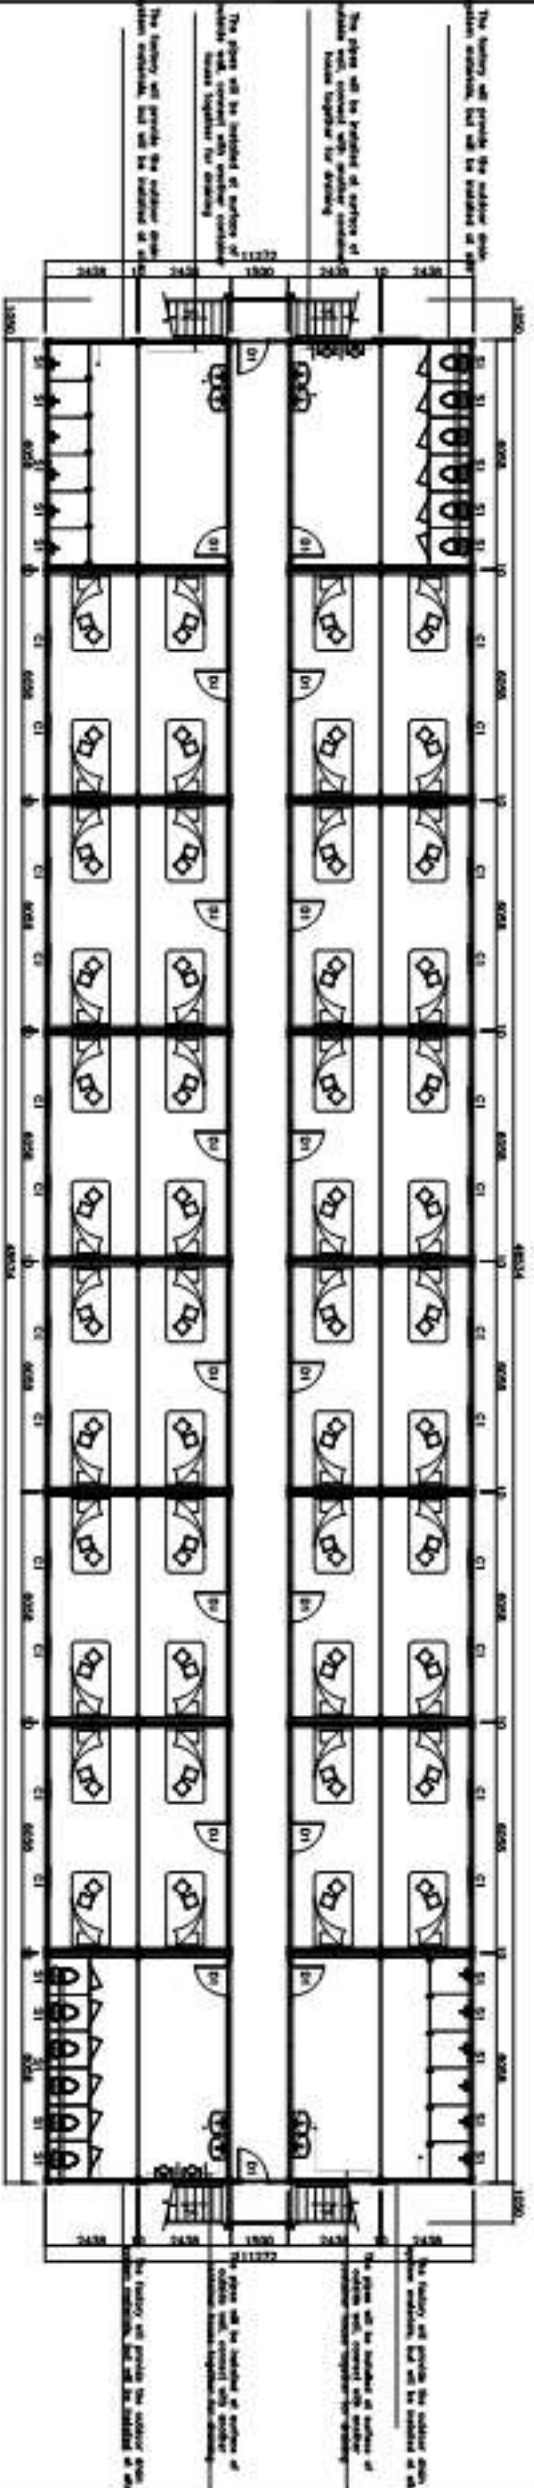


Layout for 2nd floor

		<b>Zhejiang Putian Integrated Housing Co., Ltd.</b> Hangzhou Zhongguo Architecture Design (Institute) Co., Ltd.	
Project Name	12000 FTDC10103	Designer	12000 FTDC10103
Project No.	12000 FTDC10103	Designer	12000 FTDC10103
Scale	1:100	Designer	12000 FTDC10103
Project No.	12000 FTDC10103	Designer	12000 FTDC10103
Scale	1:100	Designer	12000 FTDC10103
Project No.	12000 FTDC10103	Designer	12000 FTDC10103
Scale	1:100	Designer	12000 FTDC10103

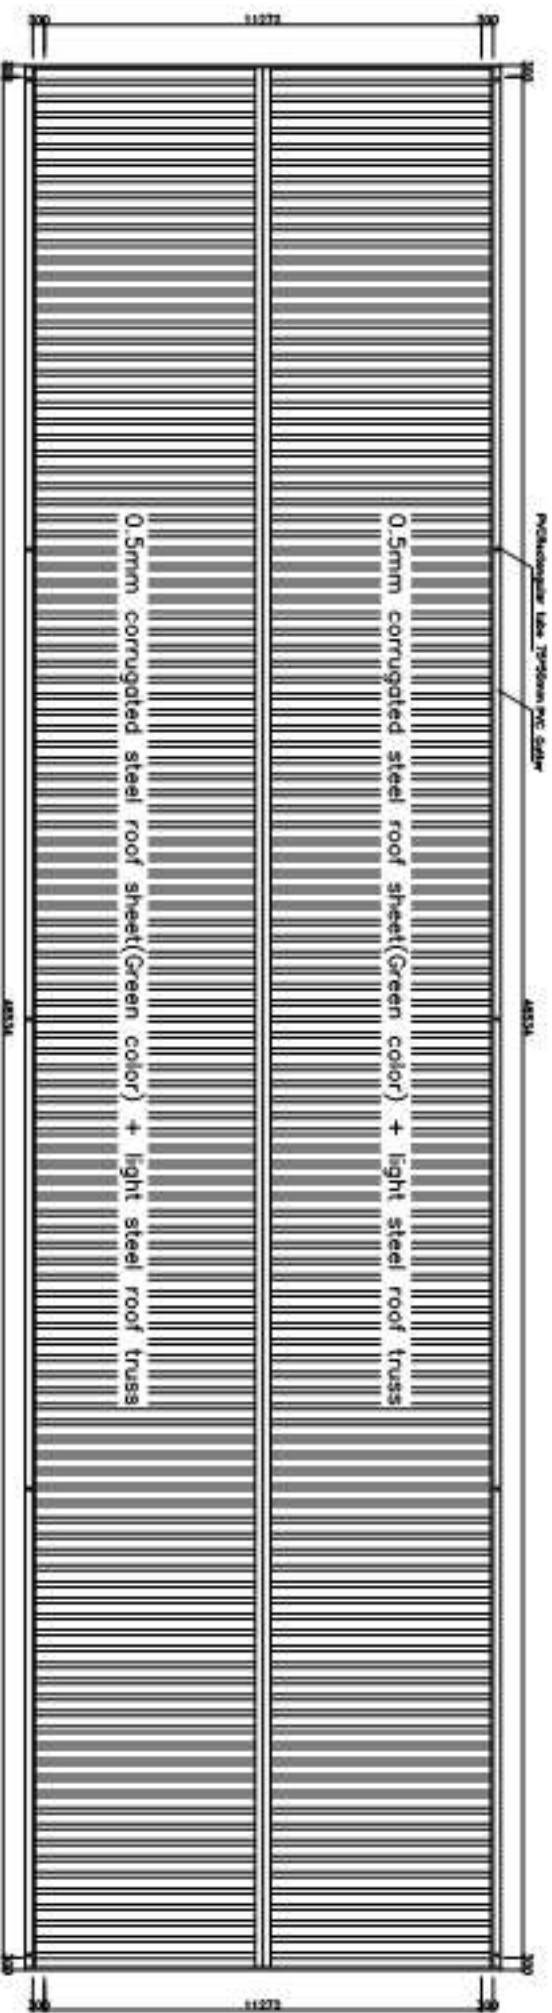


Layout for roof plan

Details for Gutter

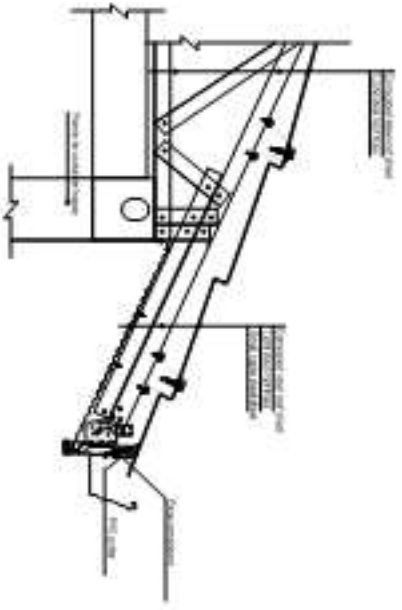


Project name		Project No.		Designer		Checker		Approver		Page	
1881001		H001-15155		001		001		001		01	
Date		Category		Project		Department		Date		Project	
2015/05/14		001		001		001		2015.04.14		01/01	


Zhejiang Putian Integrated Housing Co., Ltd.  
Hangzhou Zhongpu Architecture Design (Institute) Co., Ltd.

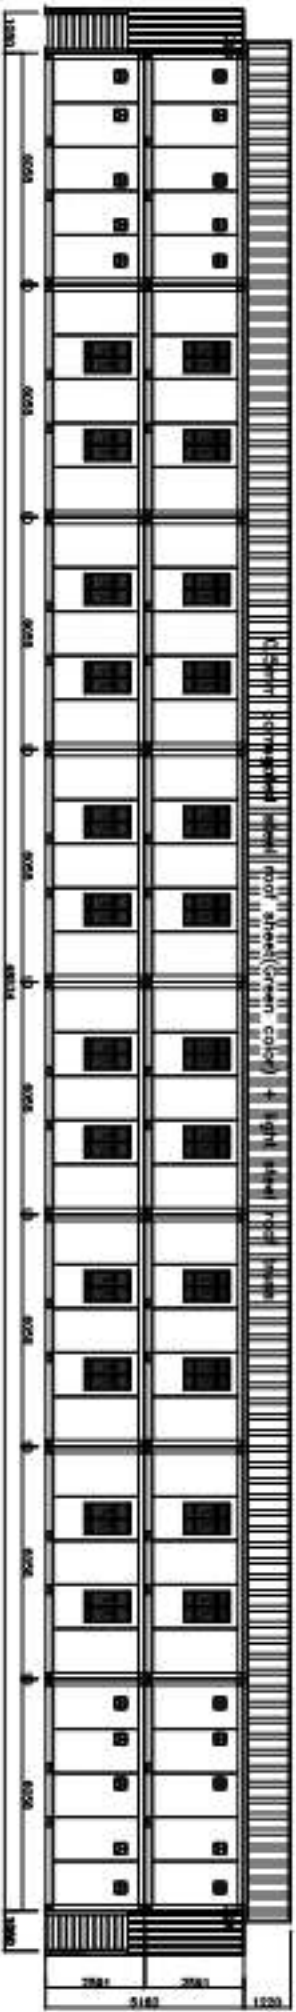


A

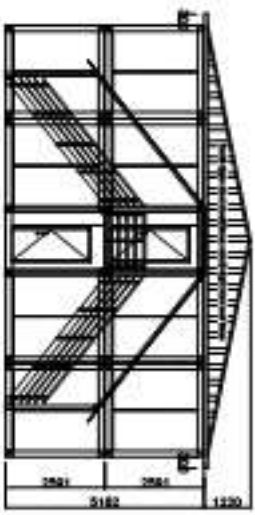





B

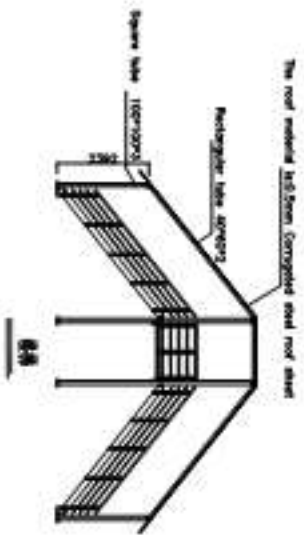

		<b>Zhejiang Putian Integrated Housing Co., Ltd.</b> Hangzhou Zhonggu Architecture Design (Institute) Co., Ltd.	
Project Name	Project No.	Designer	Scale
20160411	20160411	20160411	1:50
Author	Checker	Approver	Date
20160411	20160411	20160411	20160411






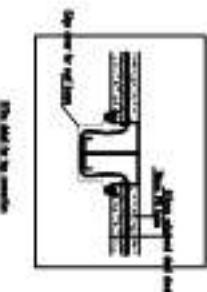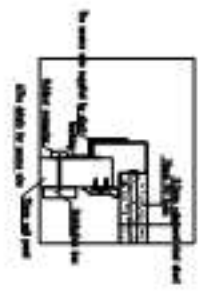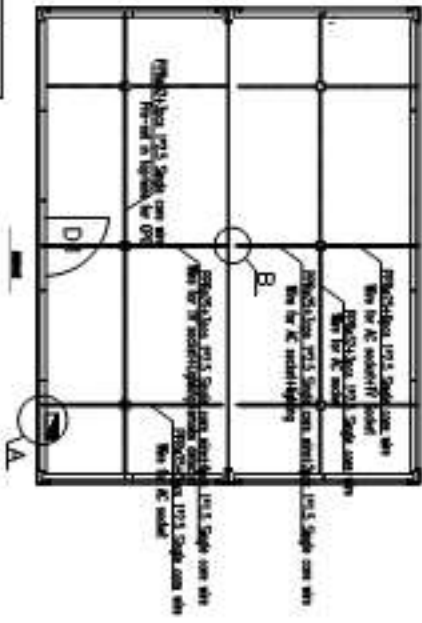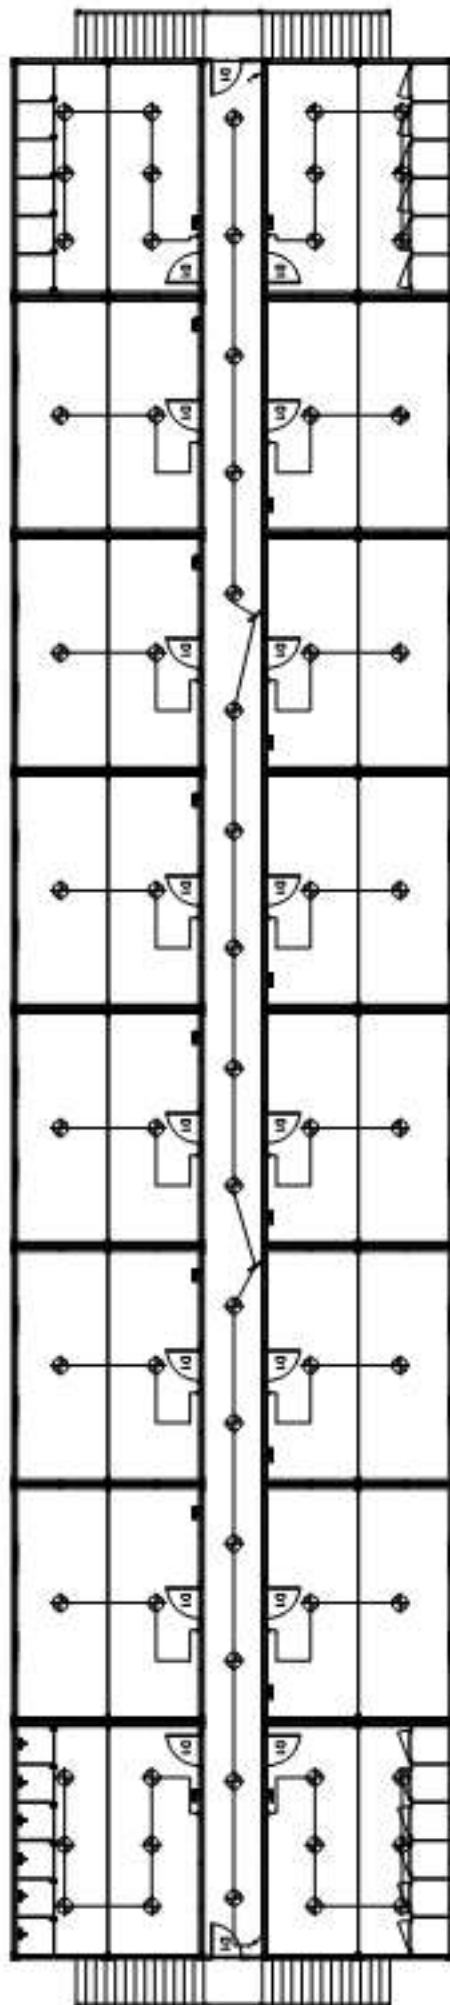

Note the height position for switch:1200mm

Logo	Item	Standard(Specification)
	Single control switch	According to the quotation listed
	Double control switch	According to the quotation listed
	Round light	According to the quotation listed
	Distribution box	According to the quotation listed


		<b>Zhejiang Putian integrated housing Co.,Ltd.</b> Hangzhou Zhonggu Architecture Design (Institute)Co.,Ltd.	
Project name	1200mm	Project No.	2016.03.28
Scale	1:100	Designer	2016.03.28
Project No.	2016.03.28	Checker	2016.03.28
Scale	1:100	Approver	2016.03.28
Project No.	2016.03.28	Project No.	2016.03.28
Scale	1:100	Project No.	2016.03.28

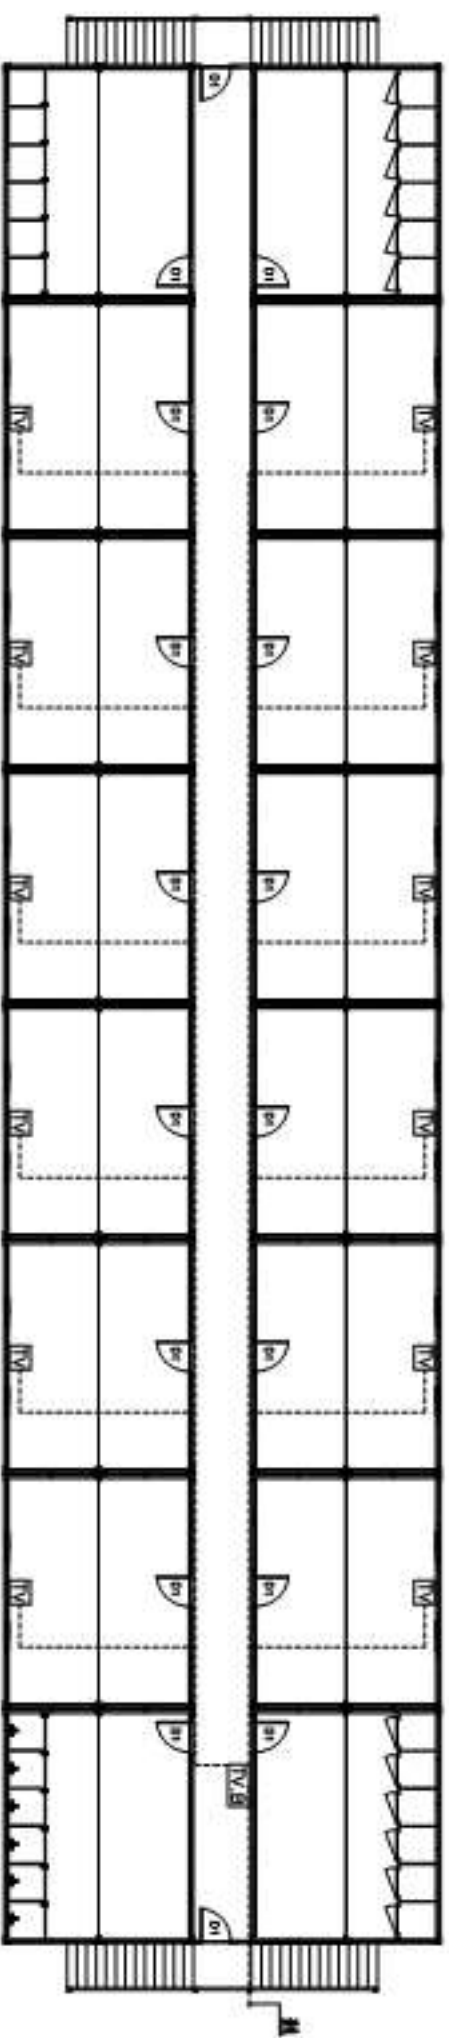

The factory will pre-set the conduit and junction box, the TV cable need to be installed at site

Note: The TV sockets' position height: 1200mm, the factory supply the wire

Logo	Item	Standard (Specification)
TV	TV SOCKET	According to the quotation listed
TV.B	TV splitter	According to the quotation listed

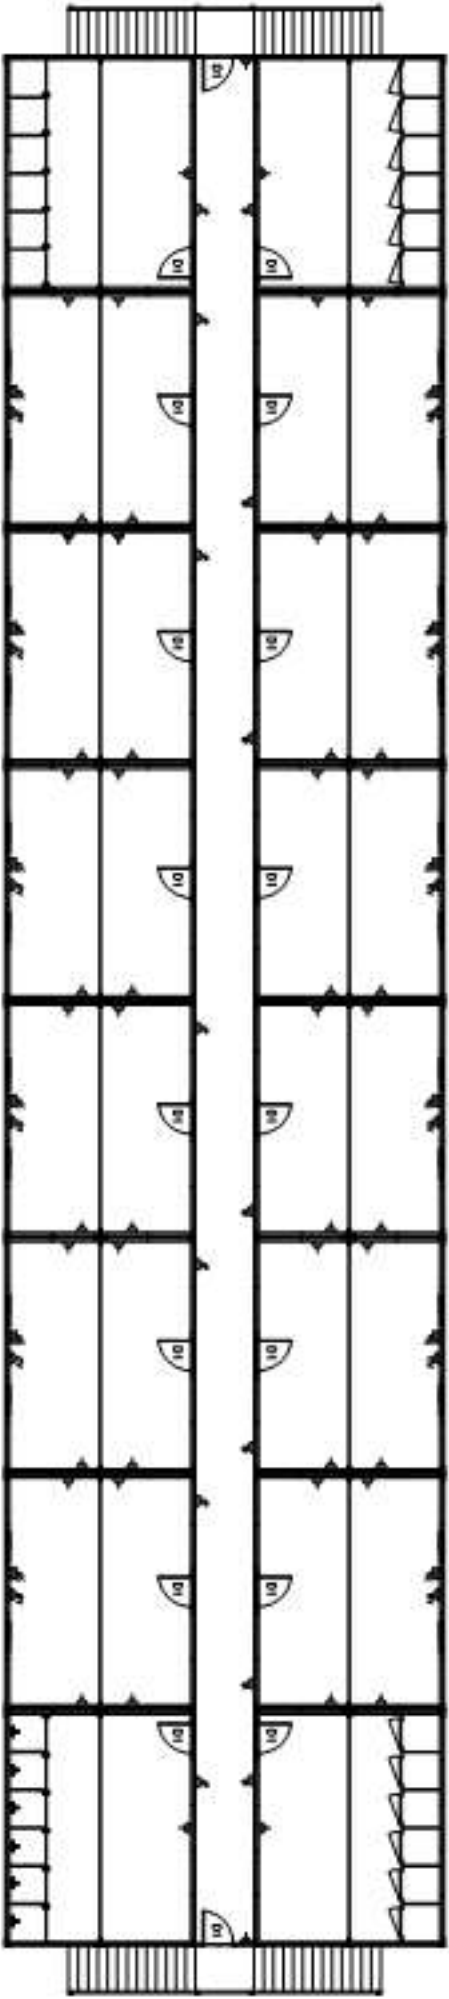


Note: The height for GPO is: 300mm, the factory supply the wire  
 The height for AC socket is: 1800mm, the factory supply the wire  
 The height for TV socket is: 1200mm, the factory supply the wire  
 The emergency lights' socket, from the nearest container  
 distribution box, the height is: 2300mm, the factory supply the wire

Logo	Item	Standard (Specification)
	GPO	According to the quotation listed
	AC socket	According to the quotation listed
	TV socket	According to the quotation listed
	Emergency light socket	According to the quotation listed


**Zhejiang Putian Integrated housing Co., Ltd.**  
 Hangzhou Zhongpu Architecture Design (Institute) Co., Ltd.

Project Name	Project No.	Designer	Designer
2016.04.14	2016.04.14	2016.04.14	2016.04.14
2016.04.14	2016.04.14	2016.04.14	2016.04.14
2016.04.14	2016.04.14	2016.04.14	2016.04.14



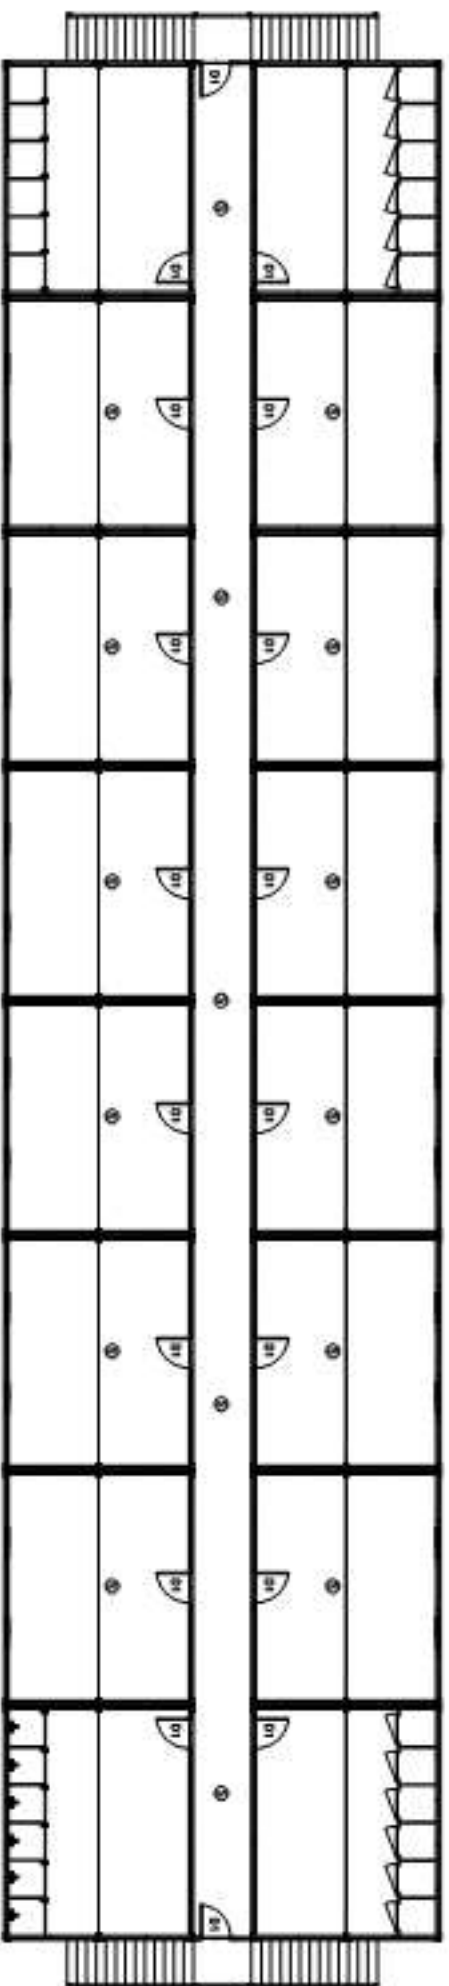

Logo	Item	Standard(Specification)
⑤	Smoke detector	According to the quotation listed

